




řez 1
M 1 : 200/200

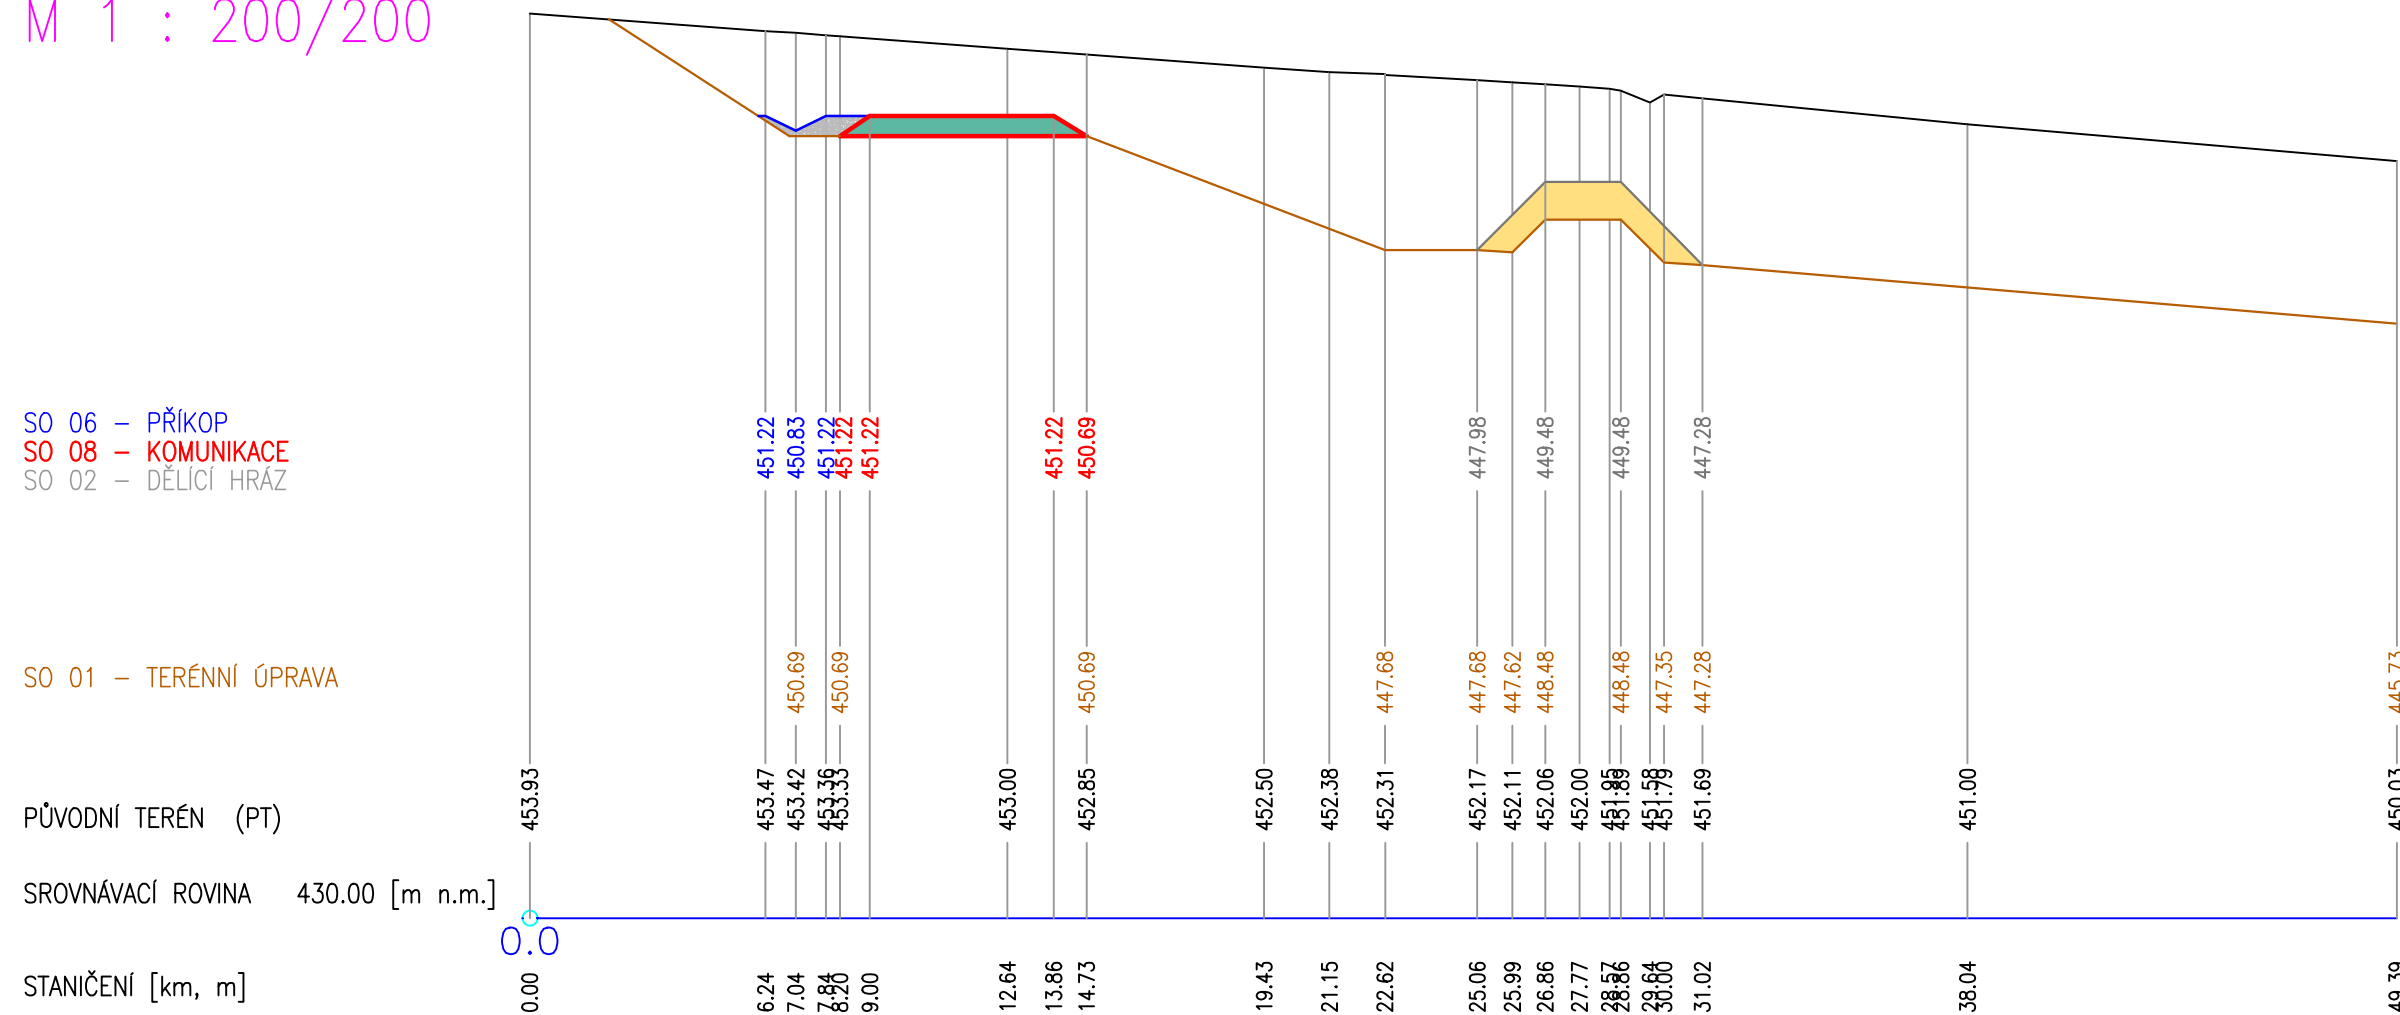


řez 2
M 1 : 200/200

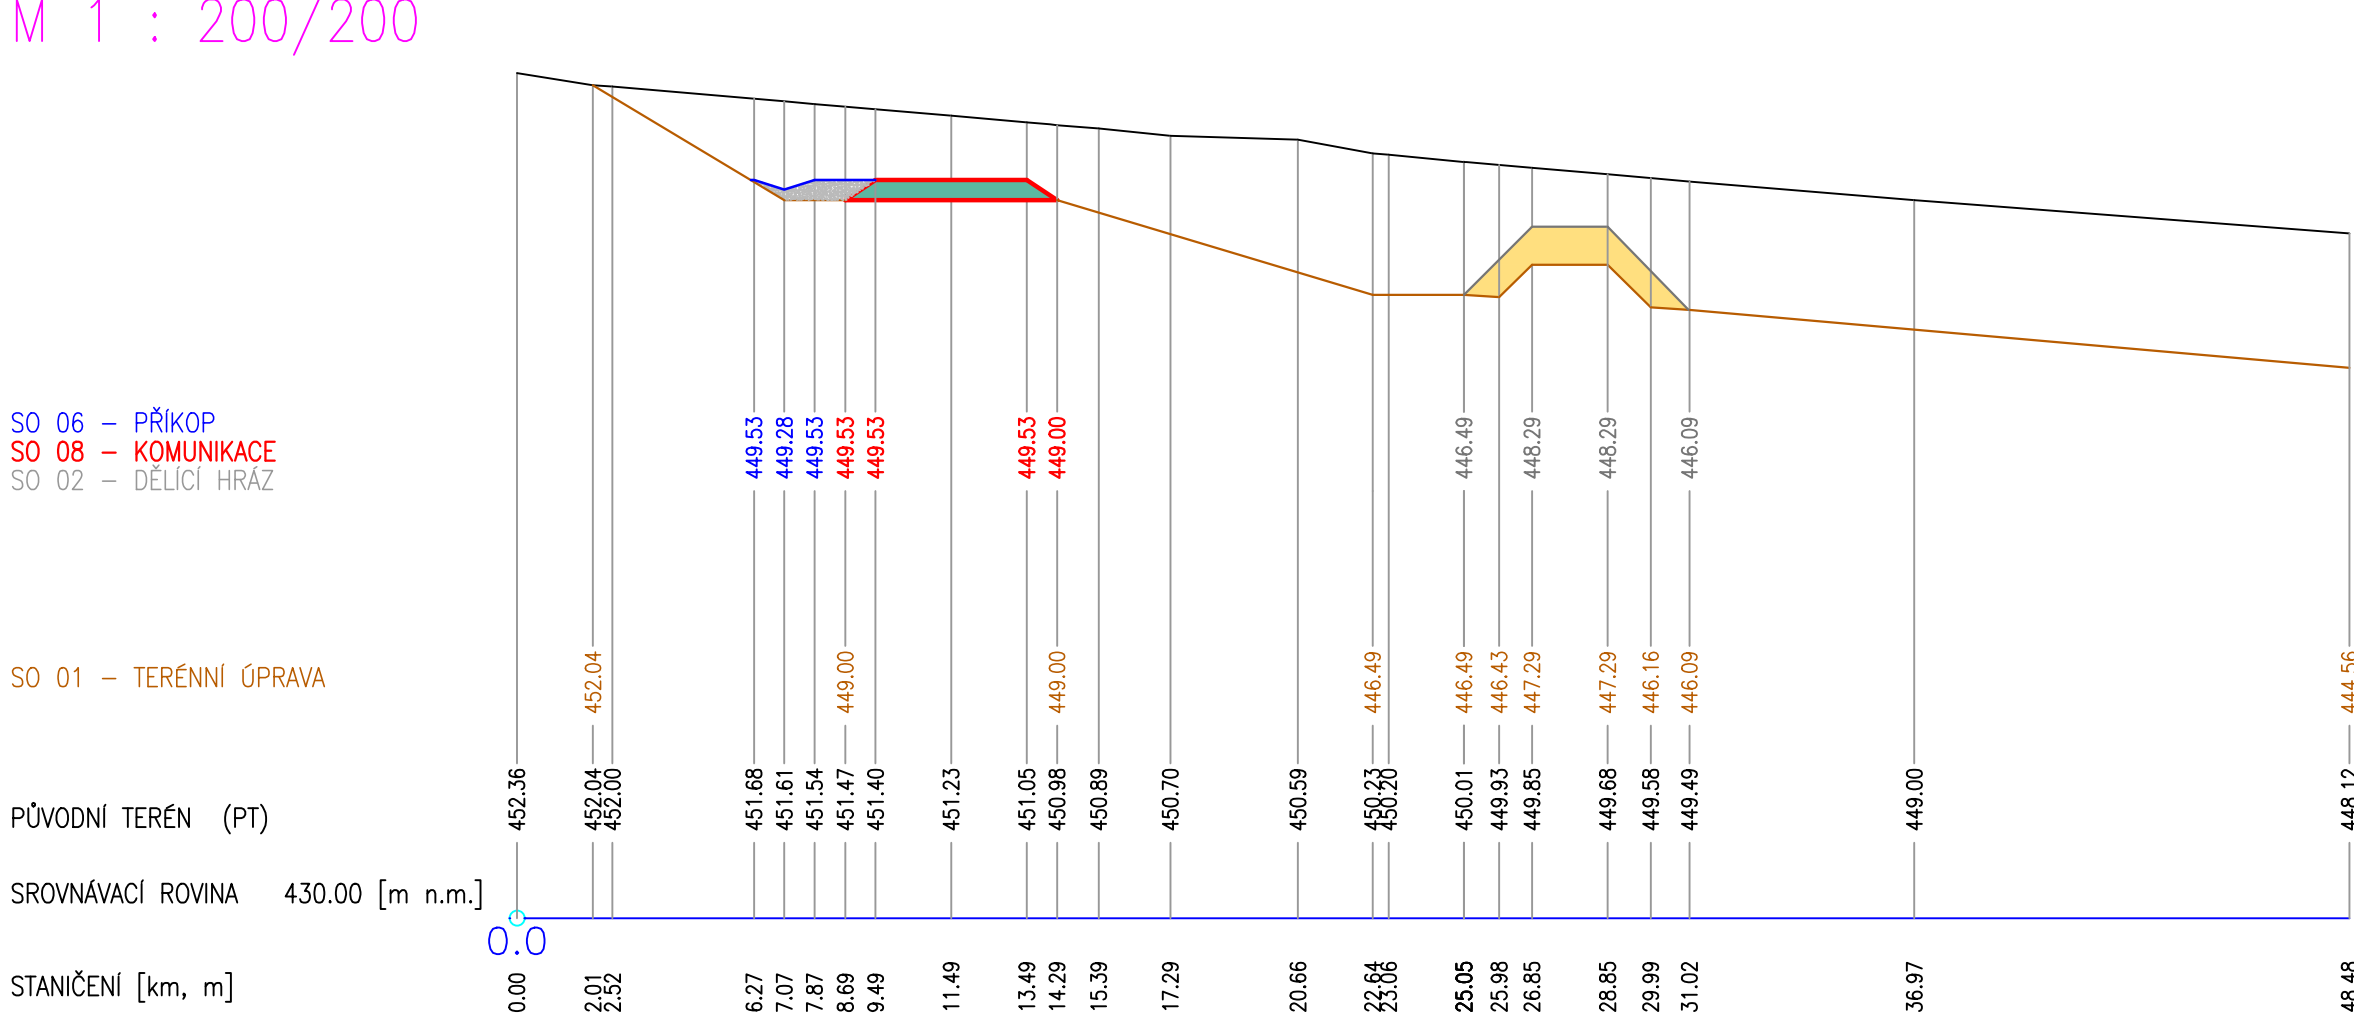


řez 3
M 1 : 200/200

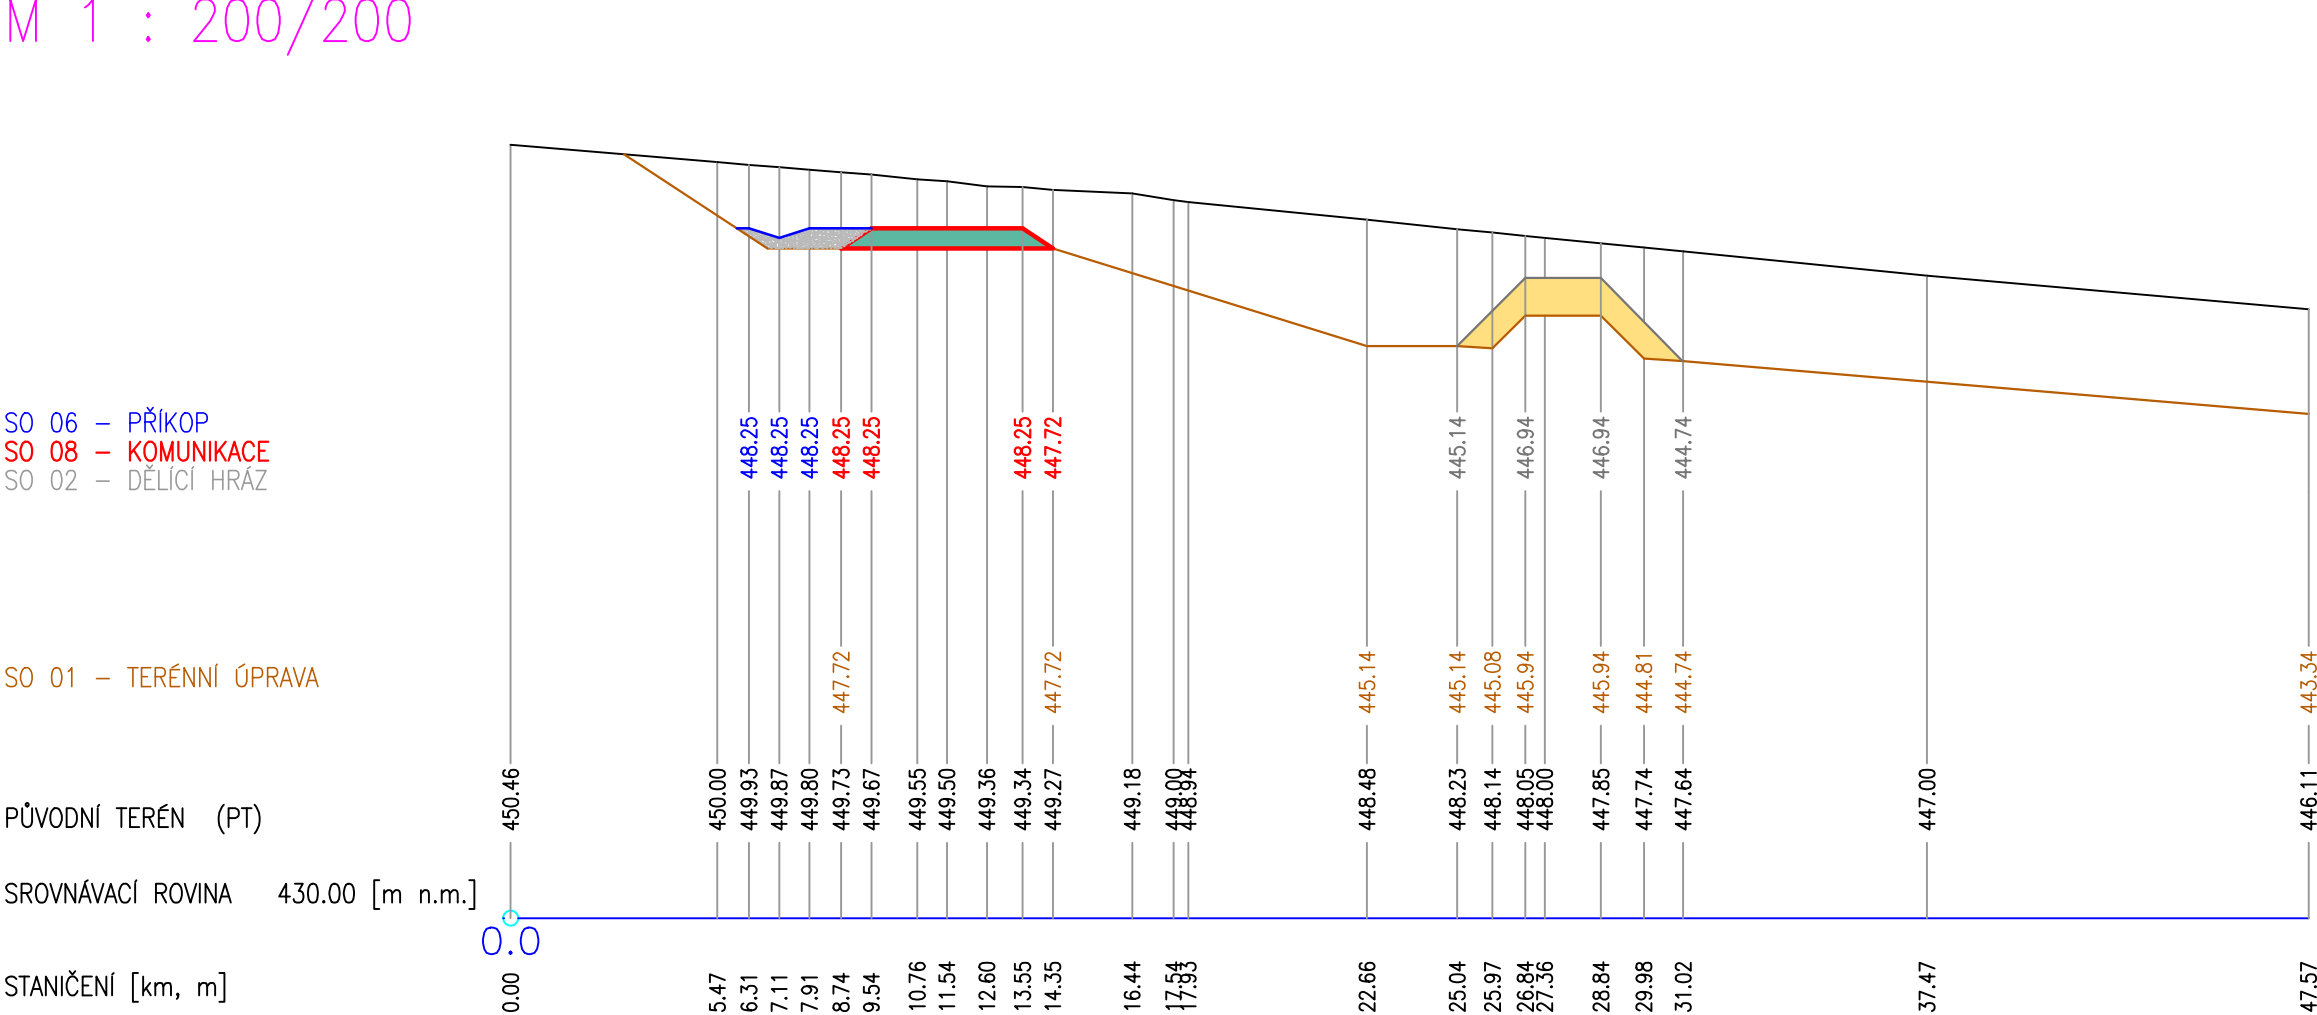


řez 4
M 1 : 200/200

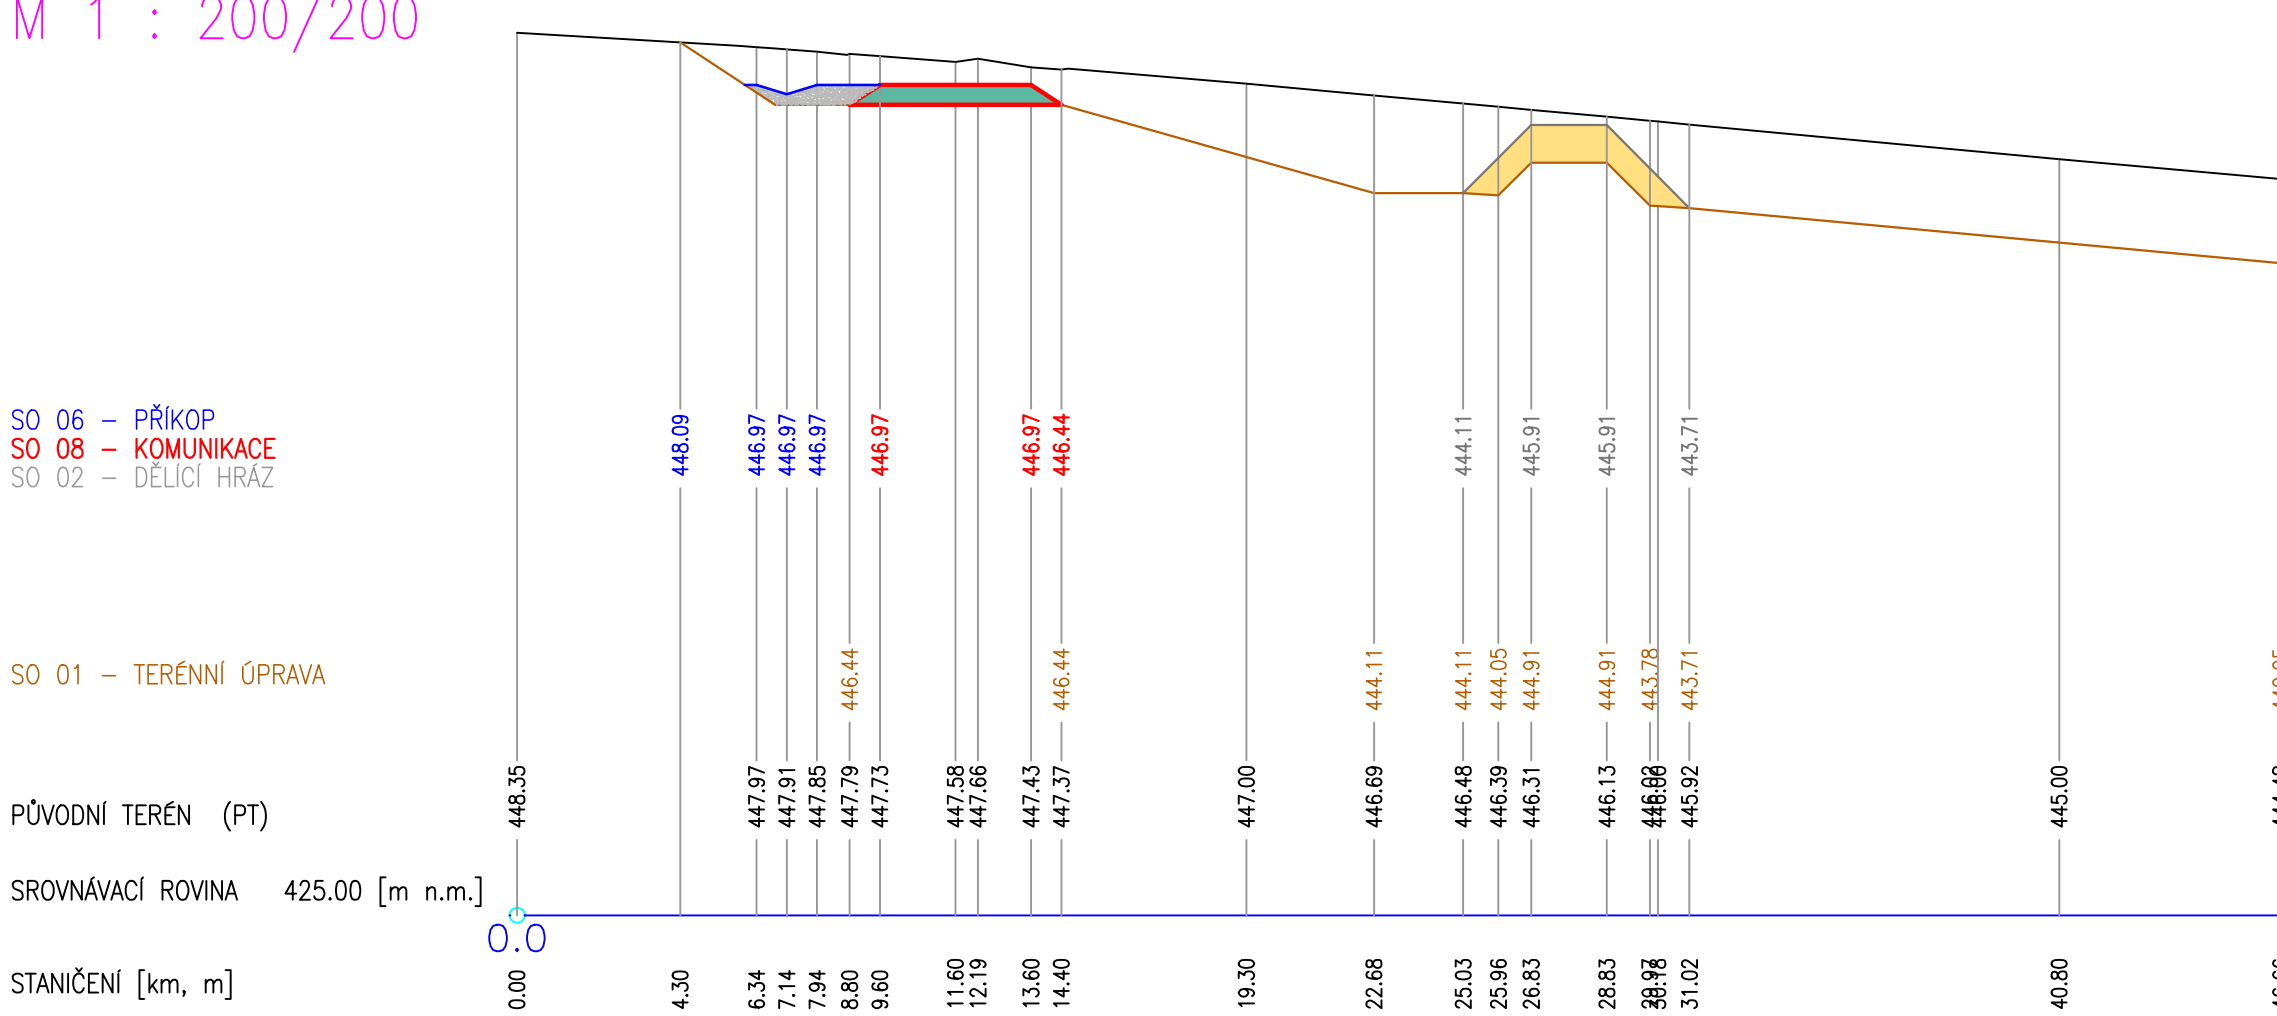


řez 5
M 1 : 200/200

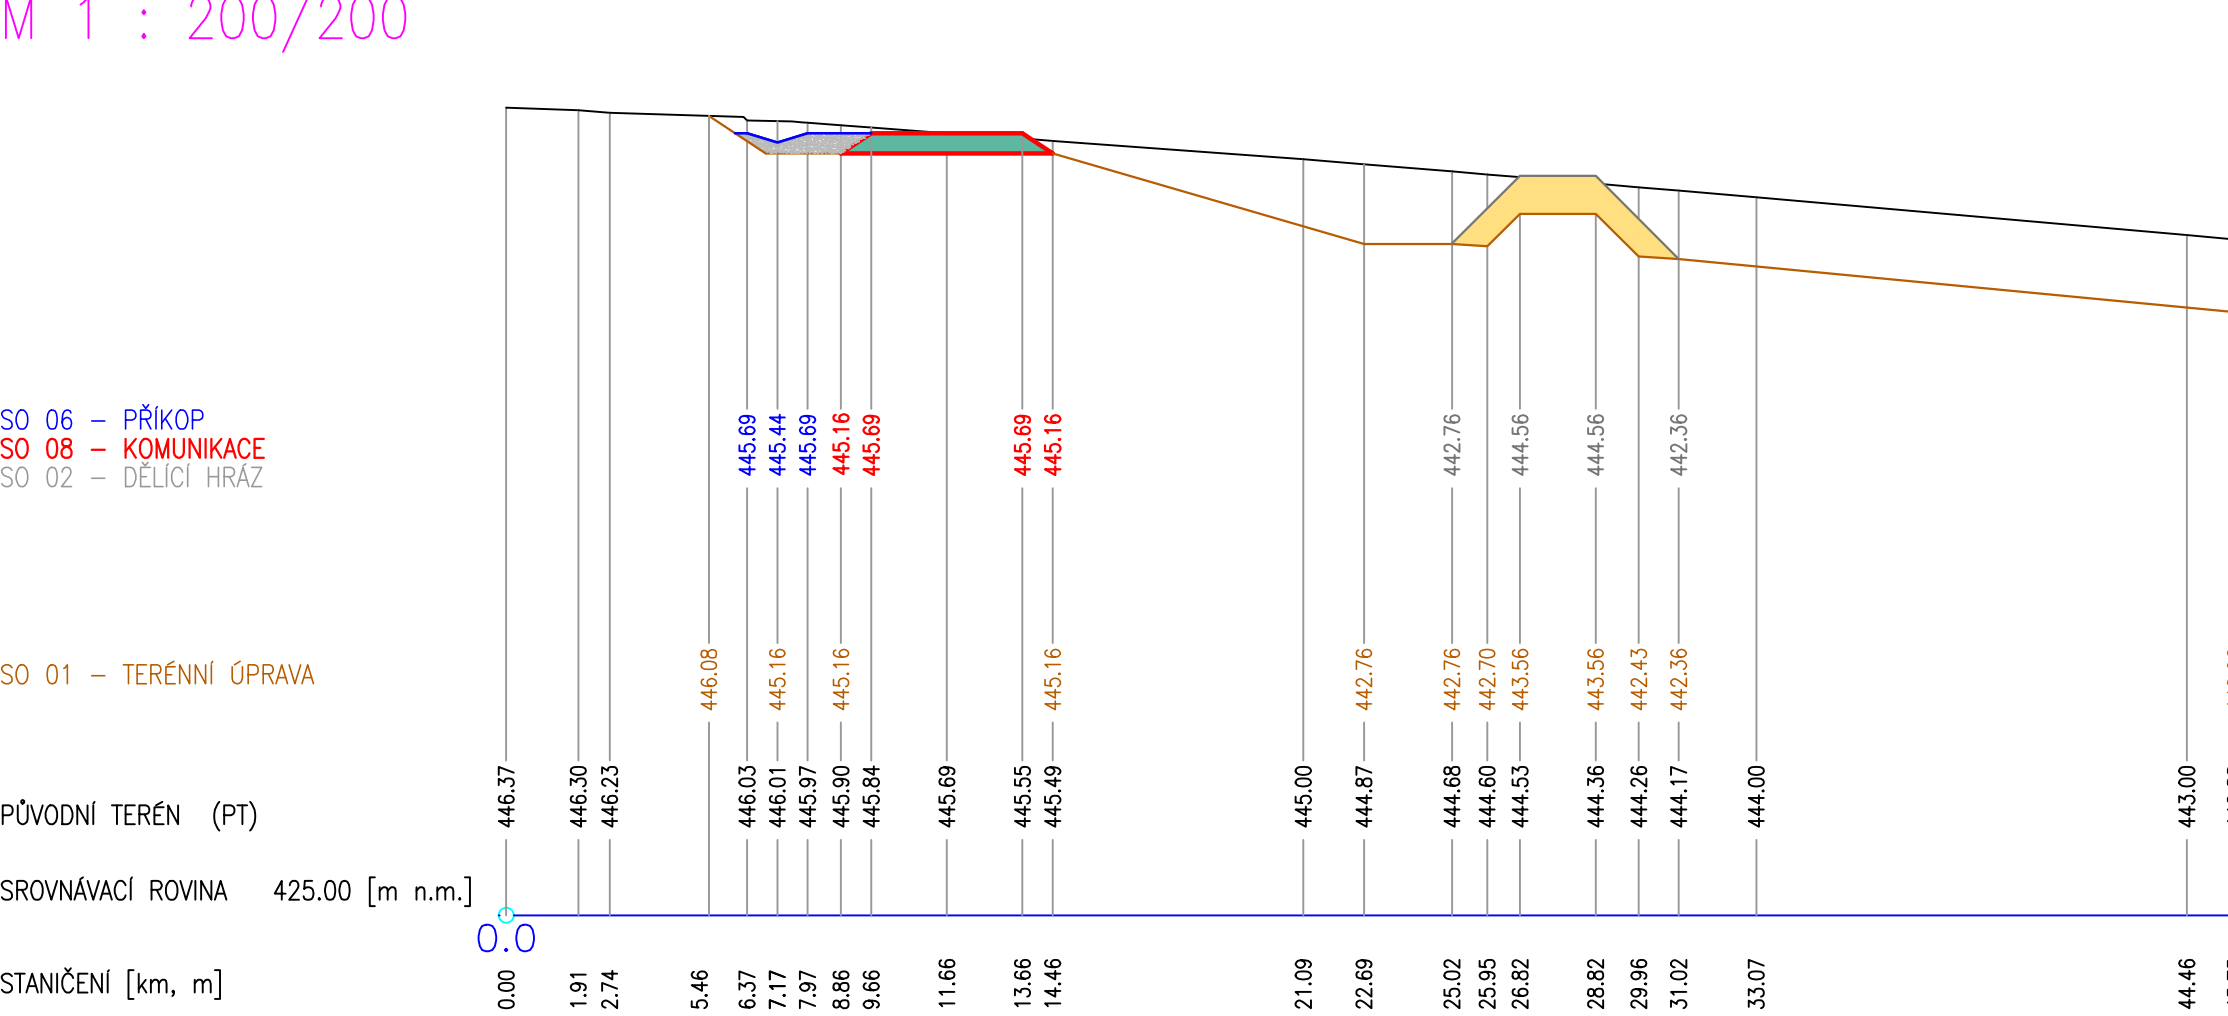


řez 6
M 1 : 200/200

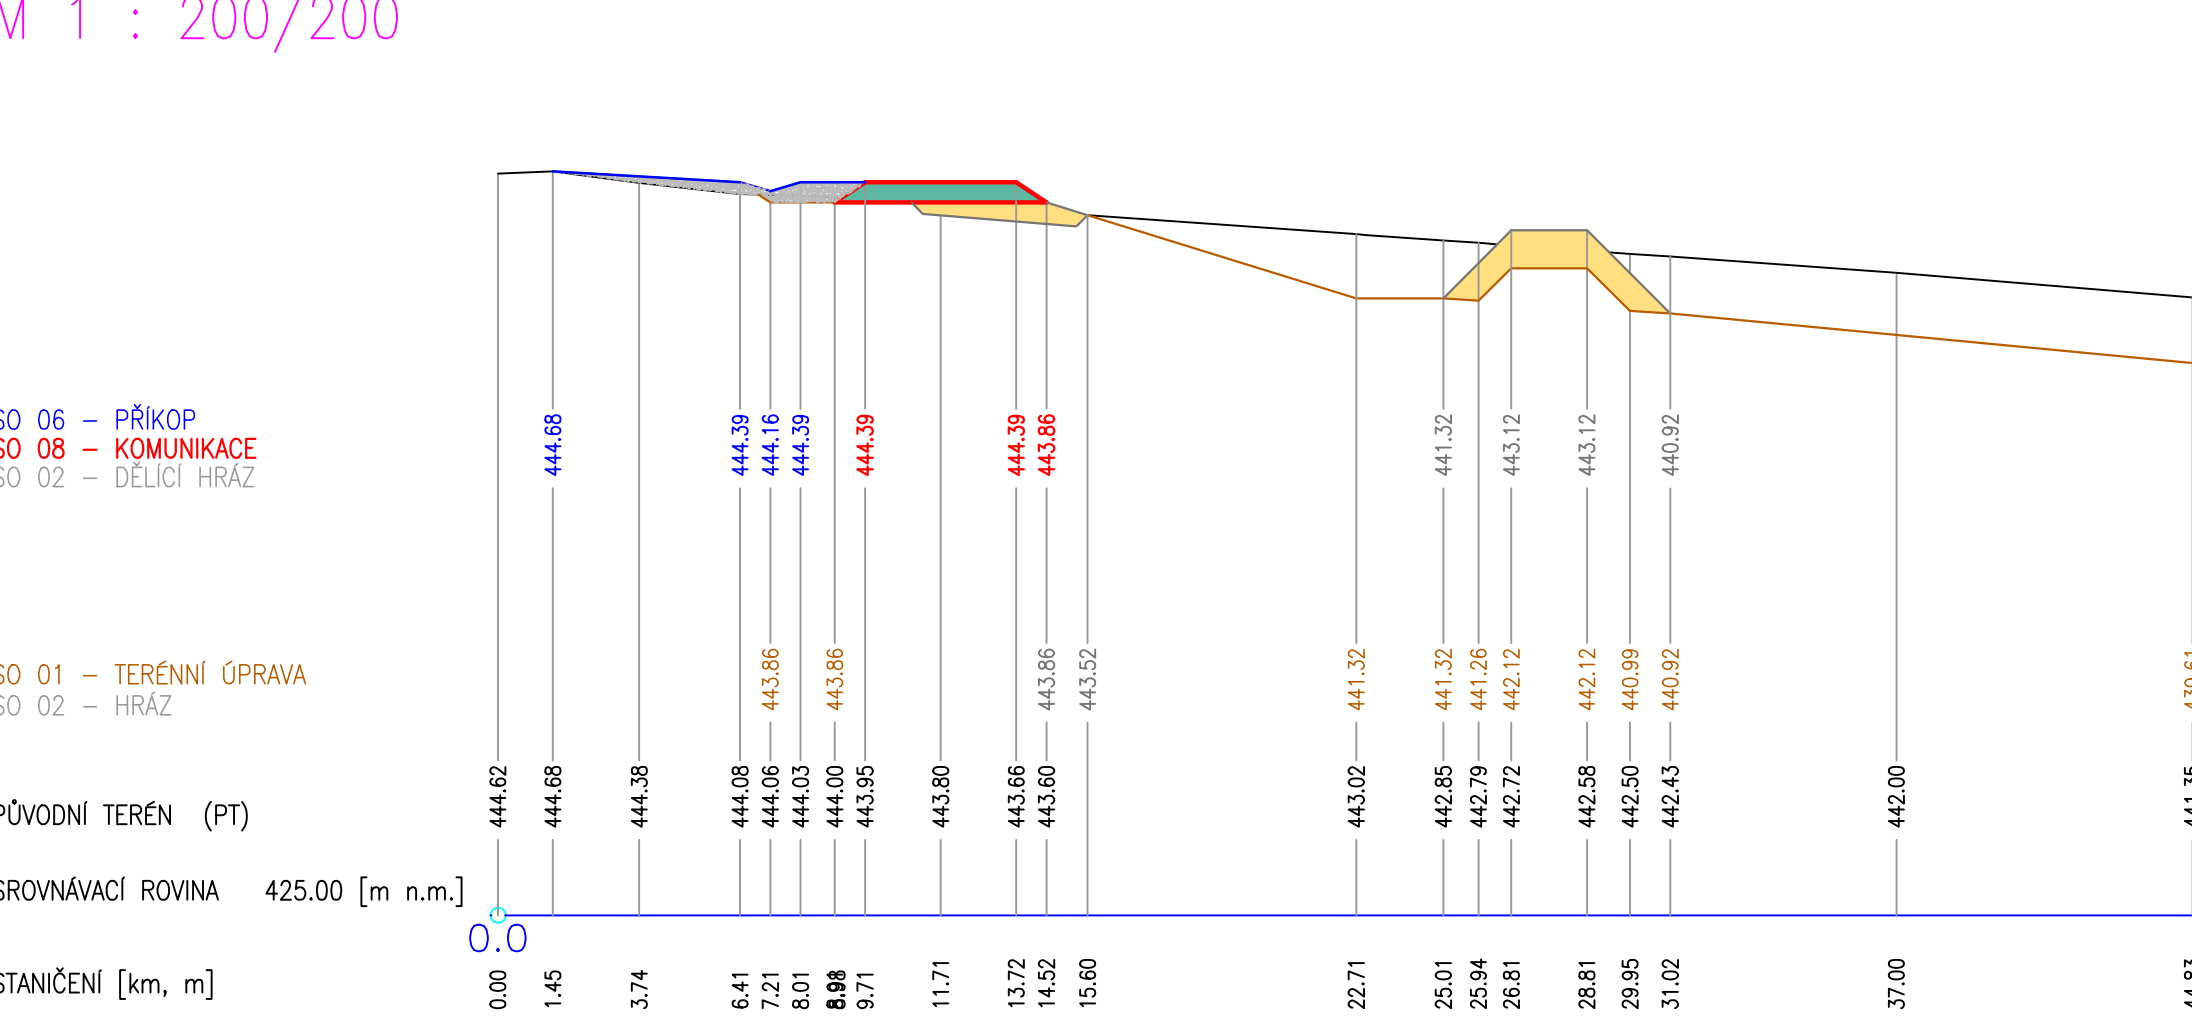

řez 7
M 1 : 200/200

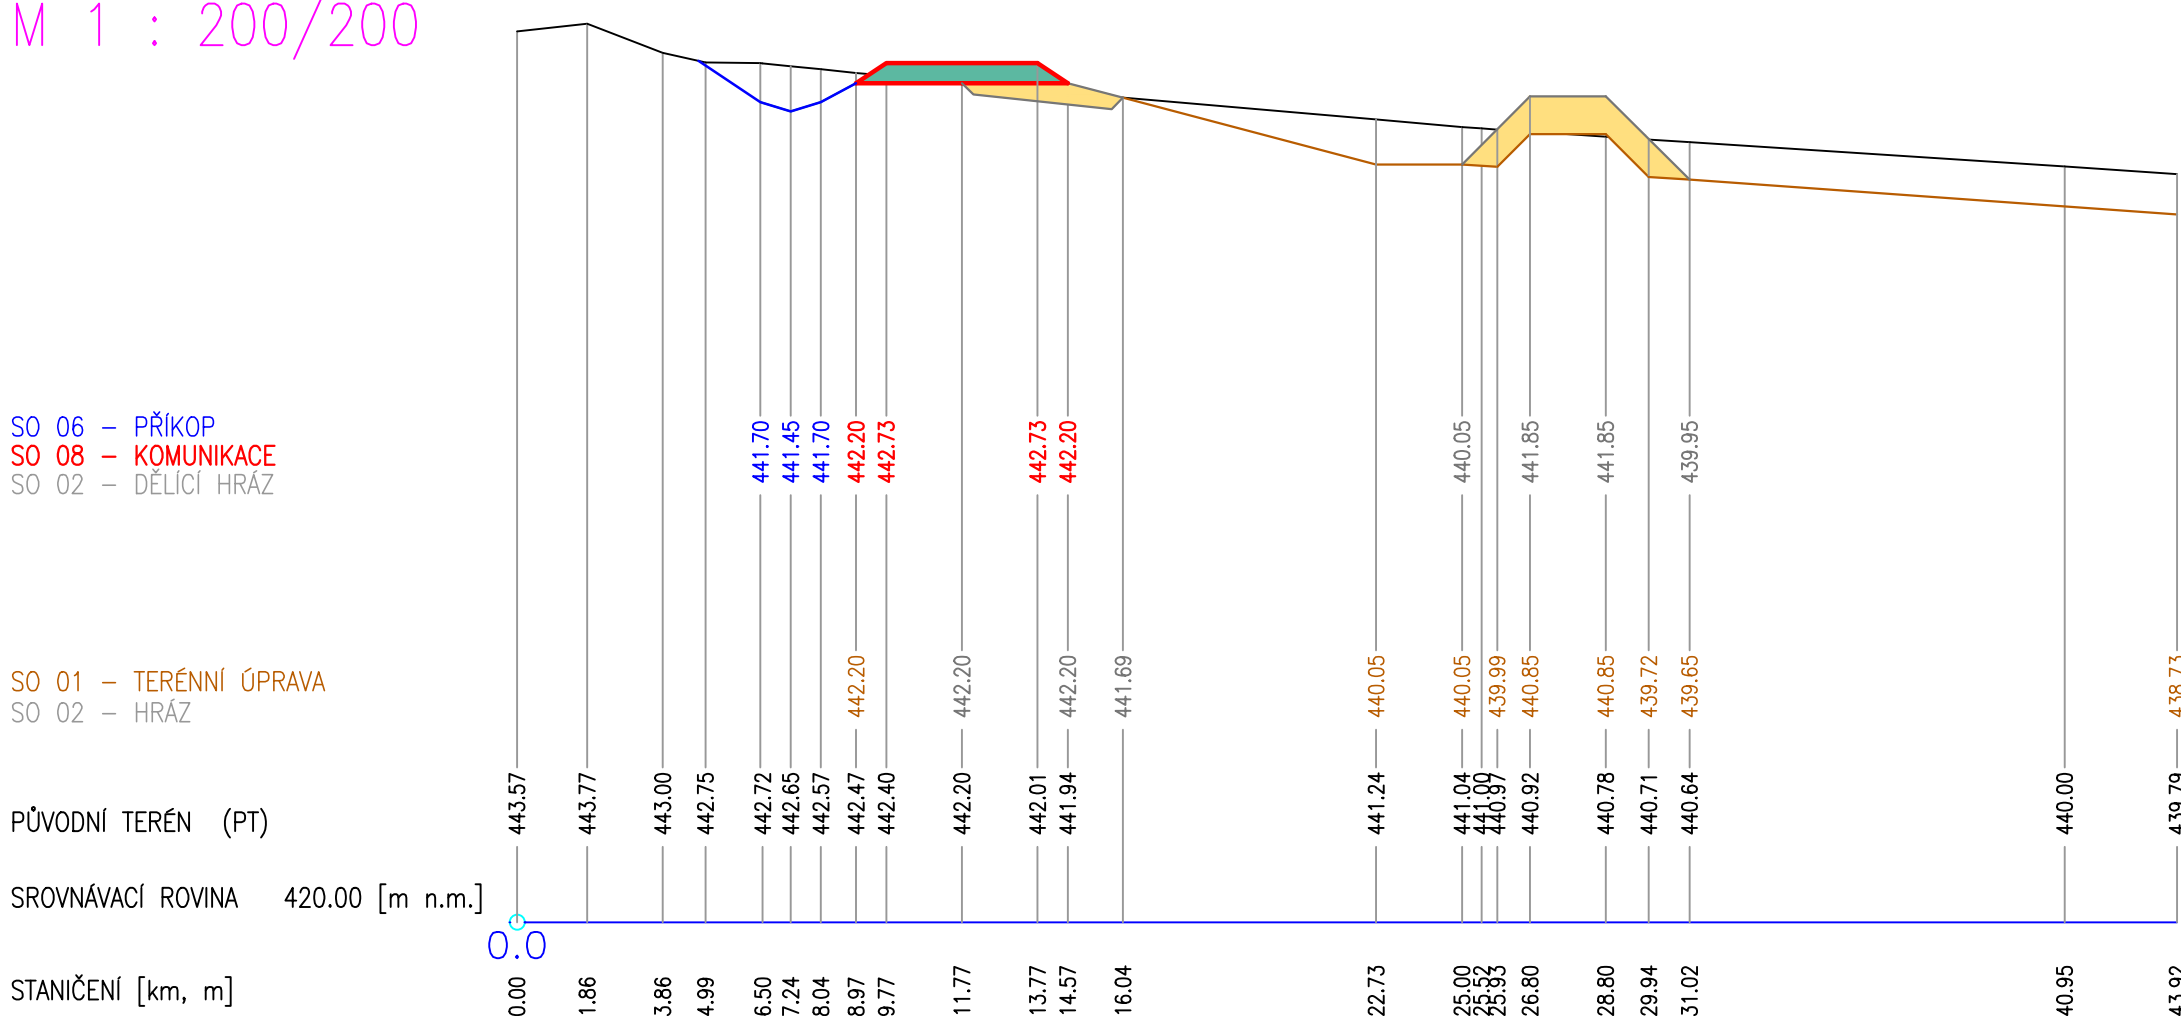

řez 8
M 1 : 200/200

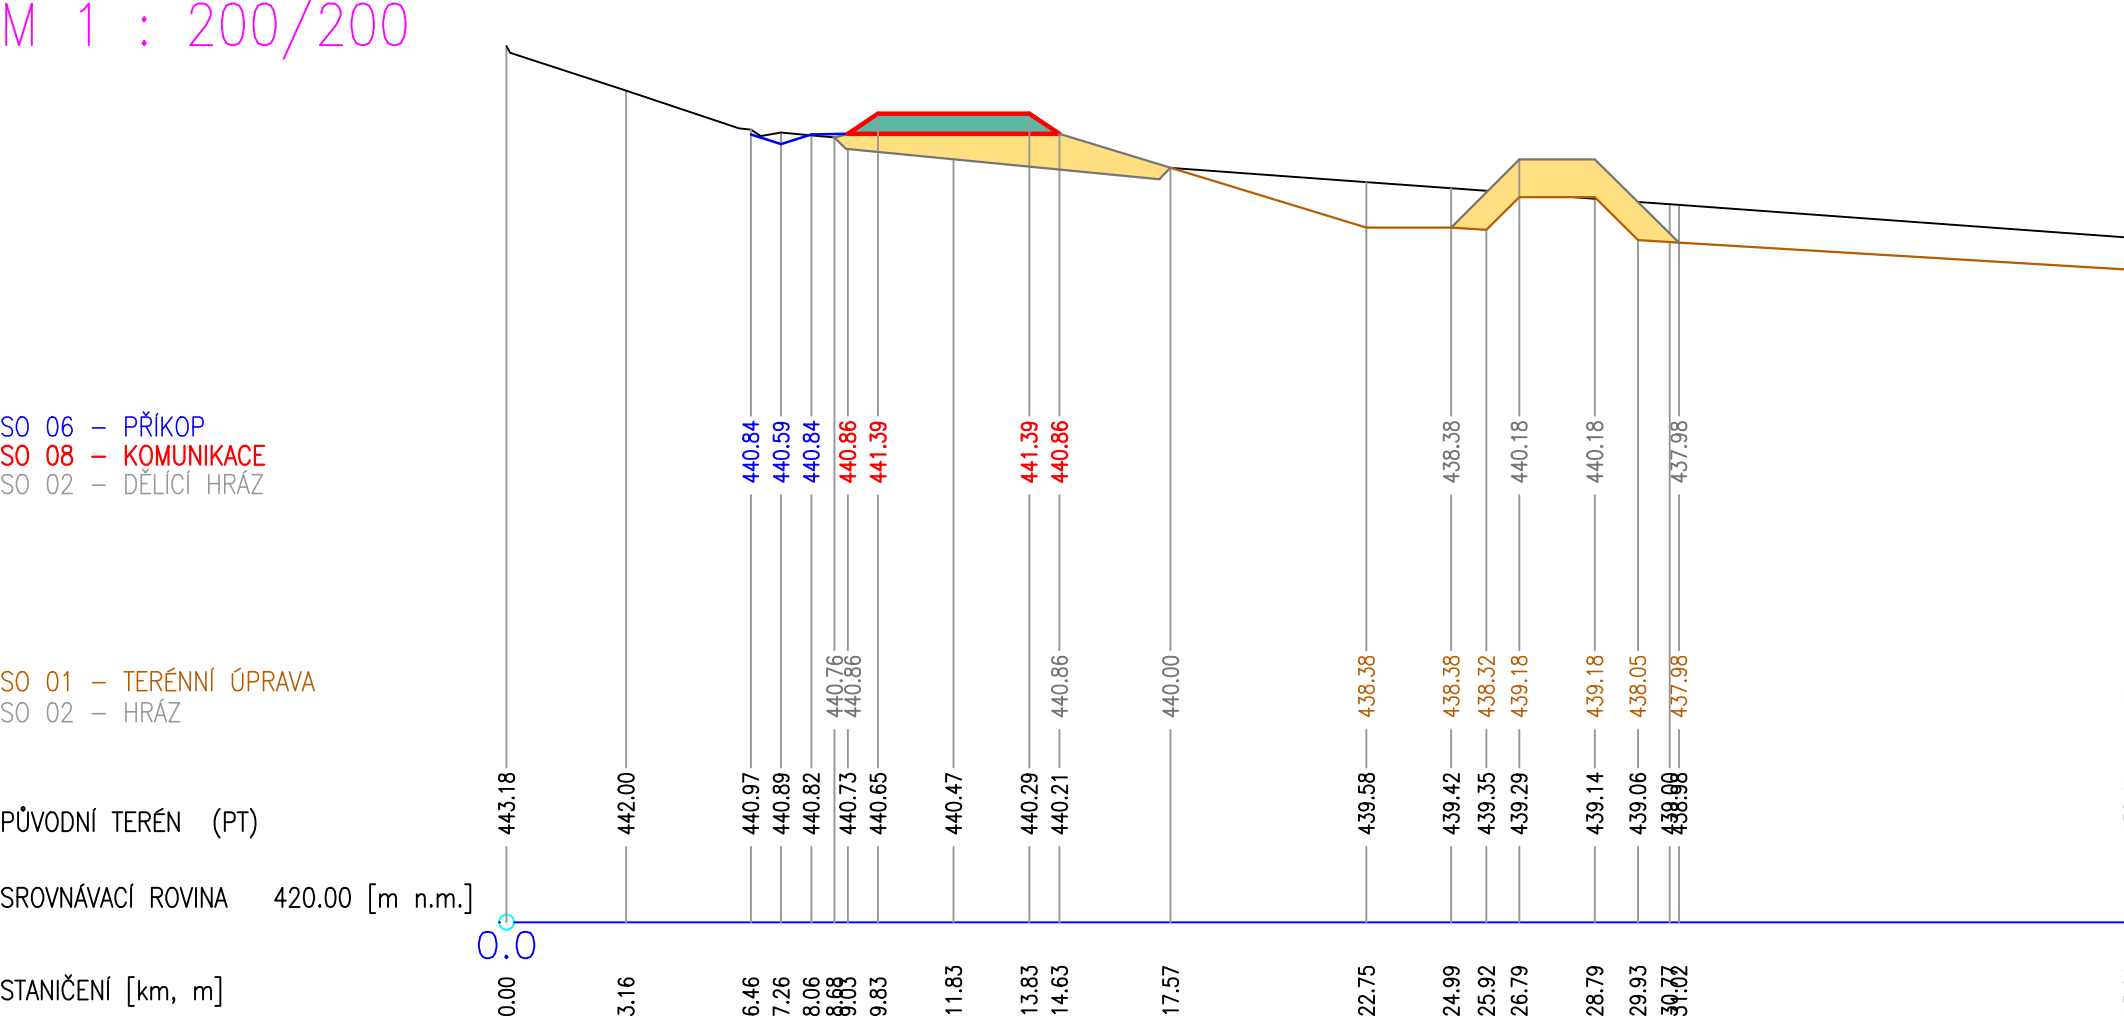

řez 9
M 1 : 200/200

