


BORSKÁ UL. 1:1000 / 1:100

415 -


410 -

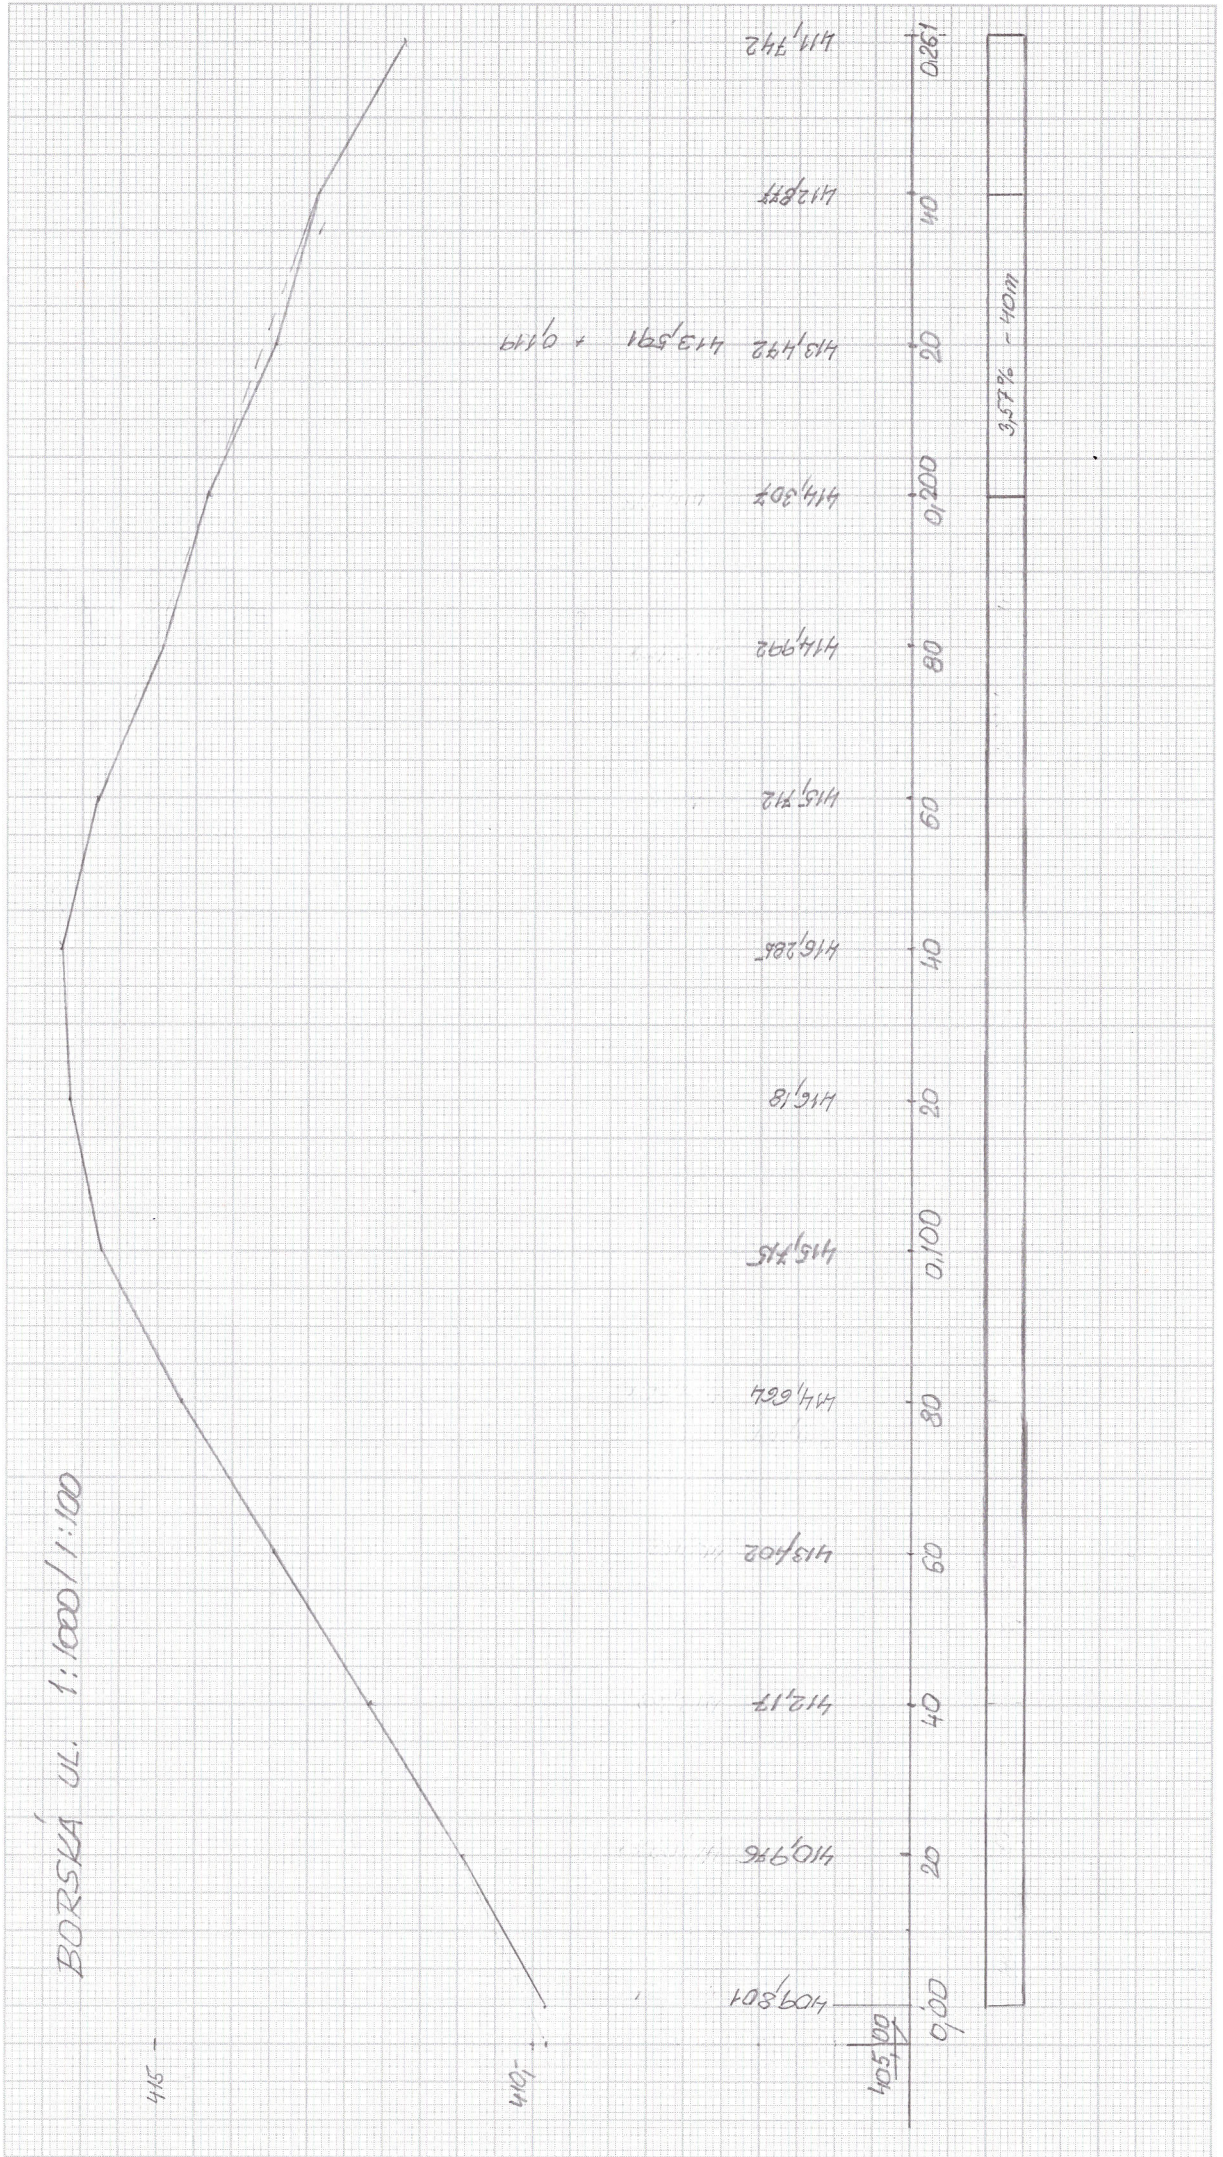



①

BORSKA UL - PRICHE REZY  
1:100

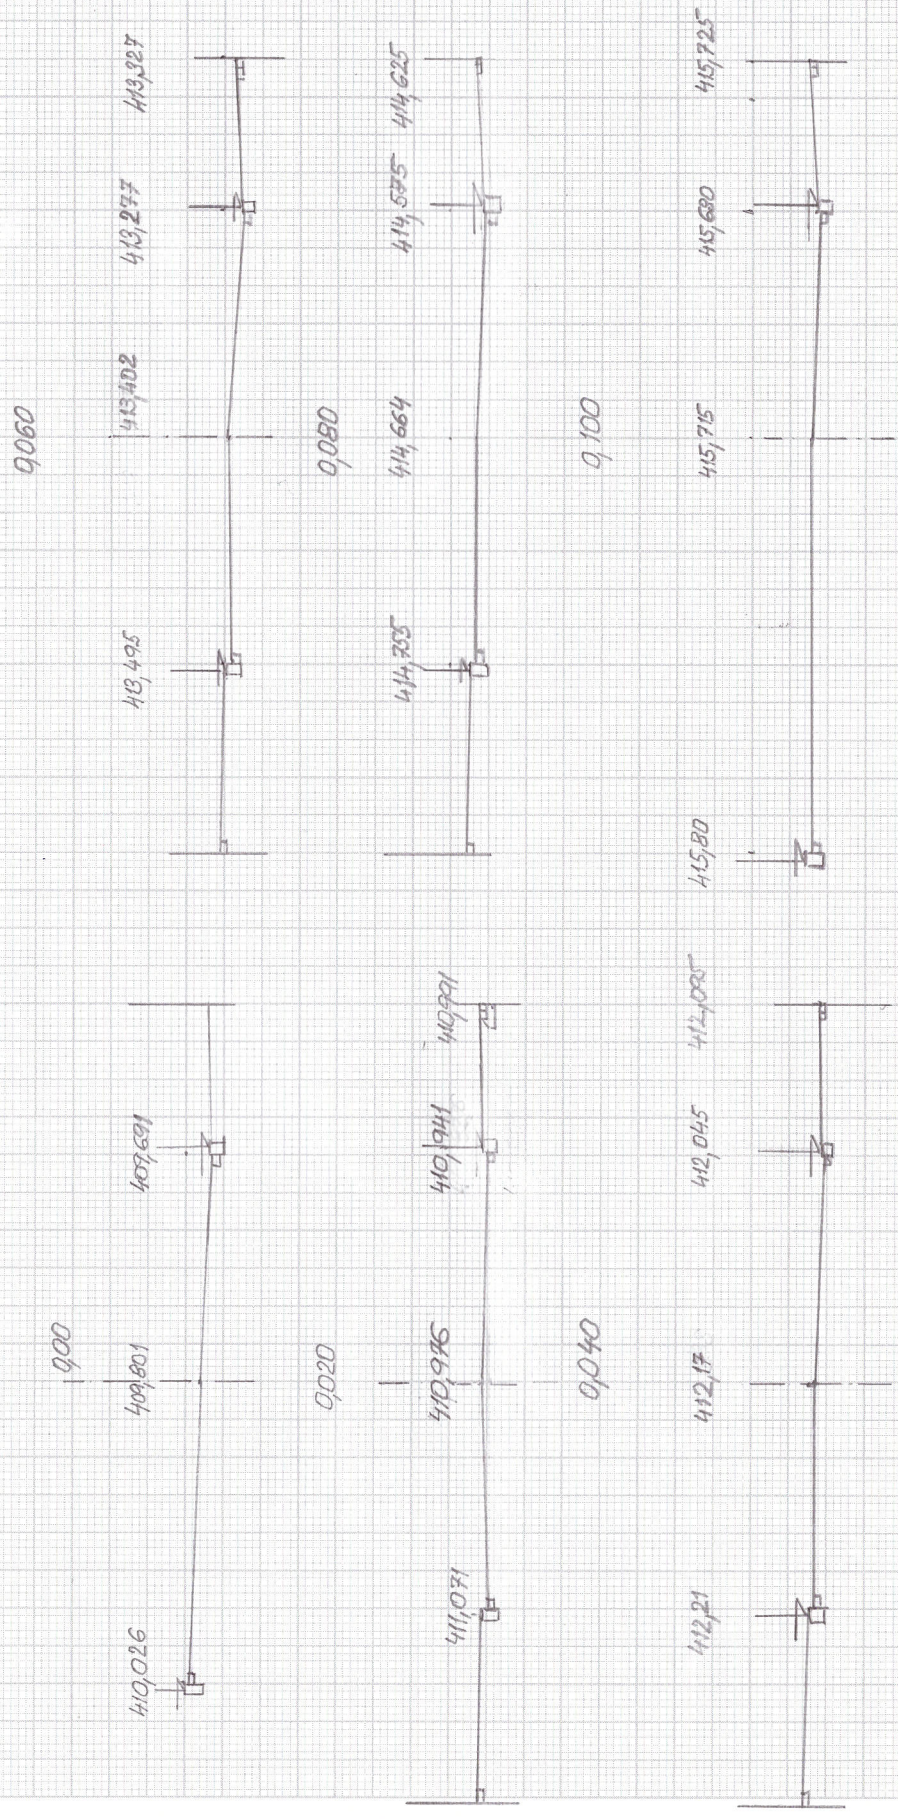




2


BORSKA, UL. PRICHÉ REZY

1: 100

0,120

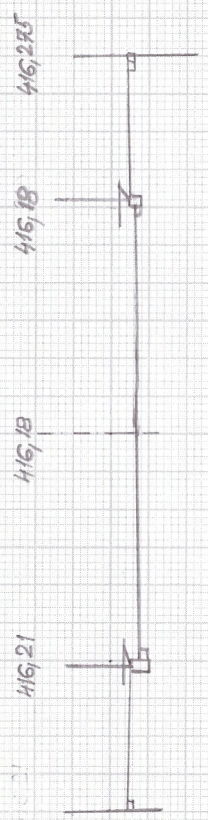


0,180

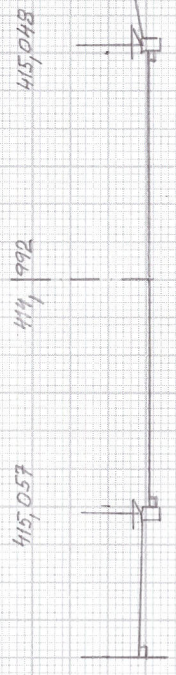

0,140




0,200

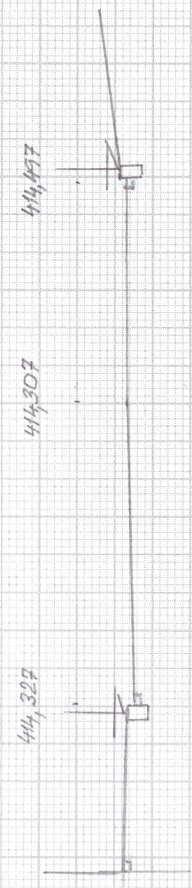

0,160



0,220

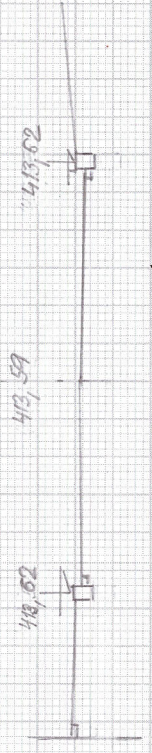




BORSKA UL. PRICNE REZY

1:100

0,240

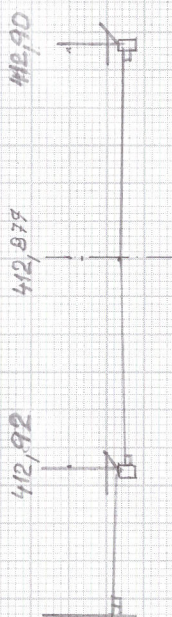

0,261

