
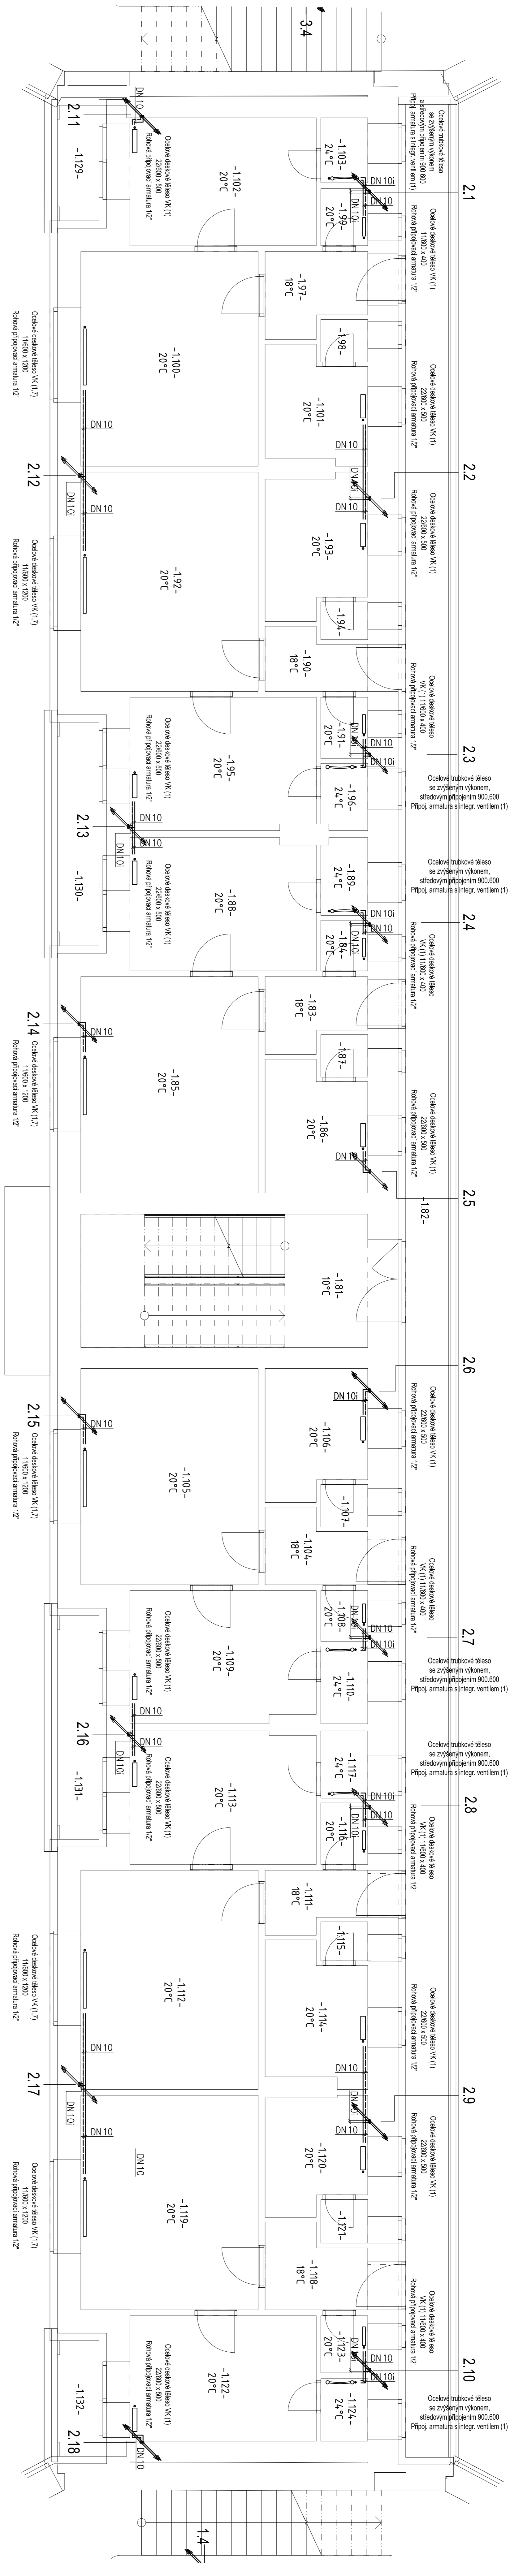
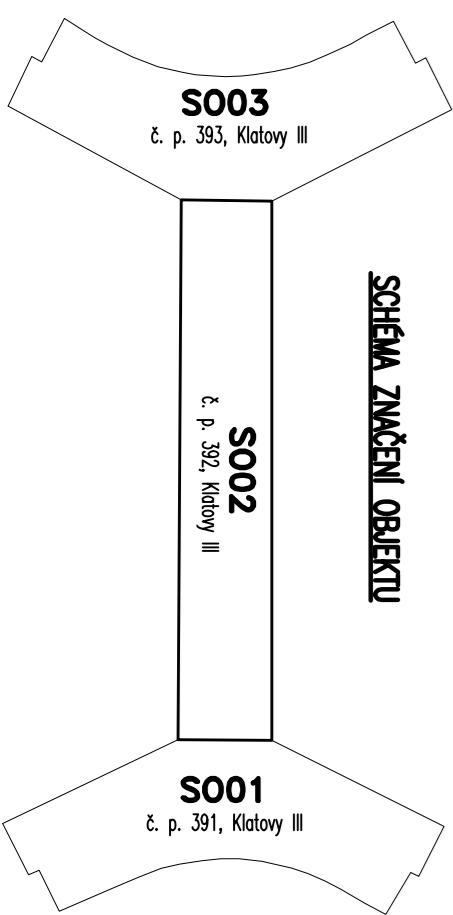


SO-02 - 1.NP

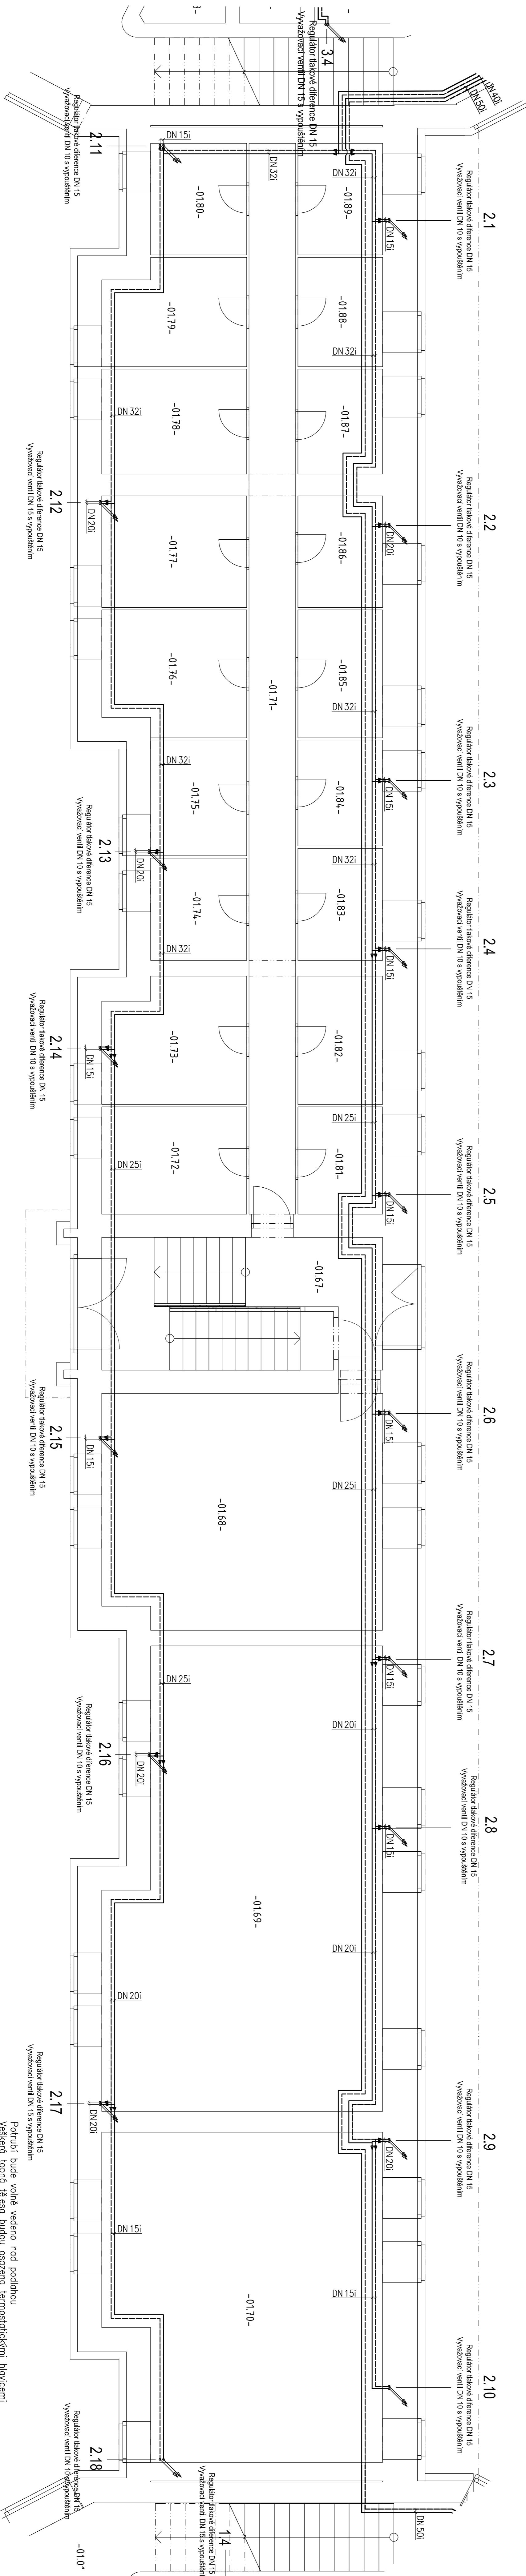

SO-02 - 1.PP

[illegible]